

D:\Users\jreinhardt\AppData\Local\Temp\AcPublish_16928\0075-PL-SMA10.dwg
jreinhardt Jul-29-26 3:07pm




EXISTING CONDITIONS PLAN

 Lower Duwamish Waterway Group <i>City of Seattle / King County / The Boeing Company</i> 	APPROVED FOR ADVERTISING FAS PURCHASING AND CONTRACTING DIRECTOR	INITIALS AND DATE DESIGNED HS CHECKED RD	INITIALS AND DATE REVIEWED: DES. CONST. SDOT PROJ. MGR.	 ORDINANCE NO. PW NO.	LOWER DUWAMISH WATERWAY MIDDLE REACH SEDIMENT CLEANUP	JOB PC CO
	SEATTLE, WASHINGTON 20	DRAWN JR/TG CHECKED KG	RECEIVED REVISED AS BUILT			VPI #
	BY: FAS PURCHASING AND CONTRACTING DIRECTOR	ALL WORK SHALL BE DONE IN ACCORDANCE WITH THE CITY OF SEATTLE STANDARD PLANS AND SPECIFICATIONS AND OTHER DOCUMENTS CALLED FOR IN SECTION 0-02.3 OF THE PROJECT MANUAL.				V-1XX
			SCALE: AS NOTED			SHEET X OF X

D:\Users\ireinhardt\AppData\Local\Temp\AcPublish_16928\0075-PL-SMA10.dwg
ireinhardt Jul-29-26 3:08pm

JOB	PC
	CO
VPI #	
C-2XX	
SHEET	X OF X

D:\Users\jreinhardt\AppData\Local\Temp\AcPublish_16928\0075-PL-SMA10.dwg
jreinhardt Jul-29-26 3:08pm

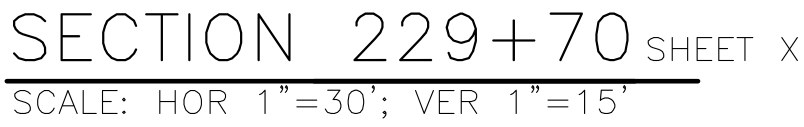

- NOTES:
1. VERTICAL DATUM: MLLW
 2. RMC NOT SHOWN ON CROSS SECTIONS. SEE TYPICAL DETAILS FOR RMC PLACEMENT ON DRAWING C-213

Lower Duwamish Waterway Group
City of Seattle / King County / The Boeing Company

 **ANCHOR**
QEA 



**Seattle
Public Utilities**

ORDINANCE NO. _____ PW NO. _____

SCALE: AS NOTED


LOWER DUWAMISH
WATERWAY MIDDLE REACH
SEDIMENT CLEANUP

JOB	PC
	CO
VPI #	
C-2XX	
SHEET	X OF X

PLAN INTENDED TO BE VIEWED
IN COLOR, ADJACENT BLOCK IS
"BLUE" [REDACTED]

ONE INCH
AT FULL SIZE, IF NOT ONE
INCH, SCALE ACCORDINGLY

Vault	Serial #	Date	Mark	Nature	Made	Chk'd	Rev'd
Revisions							

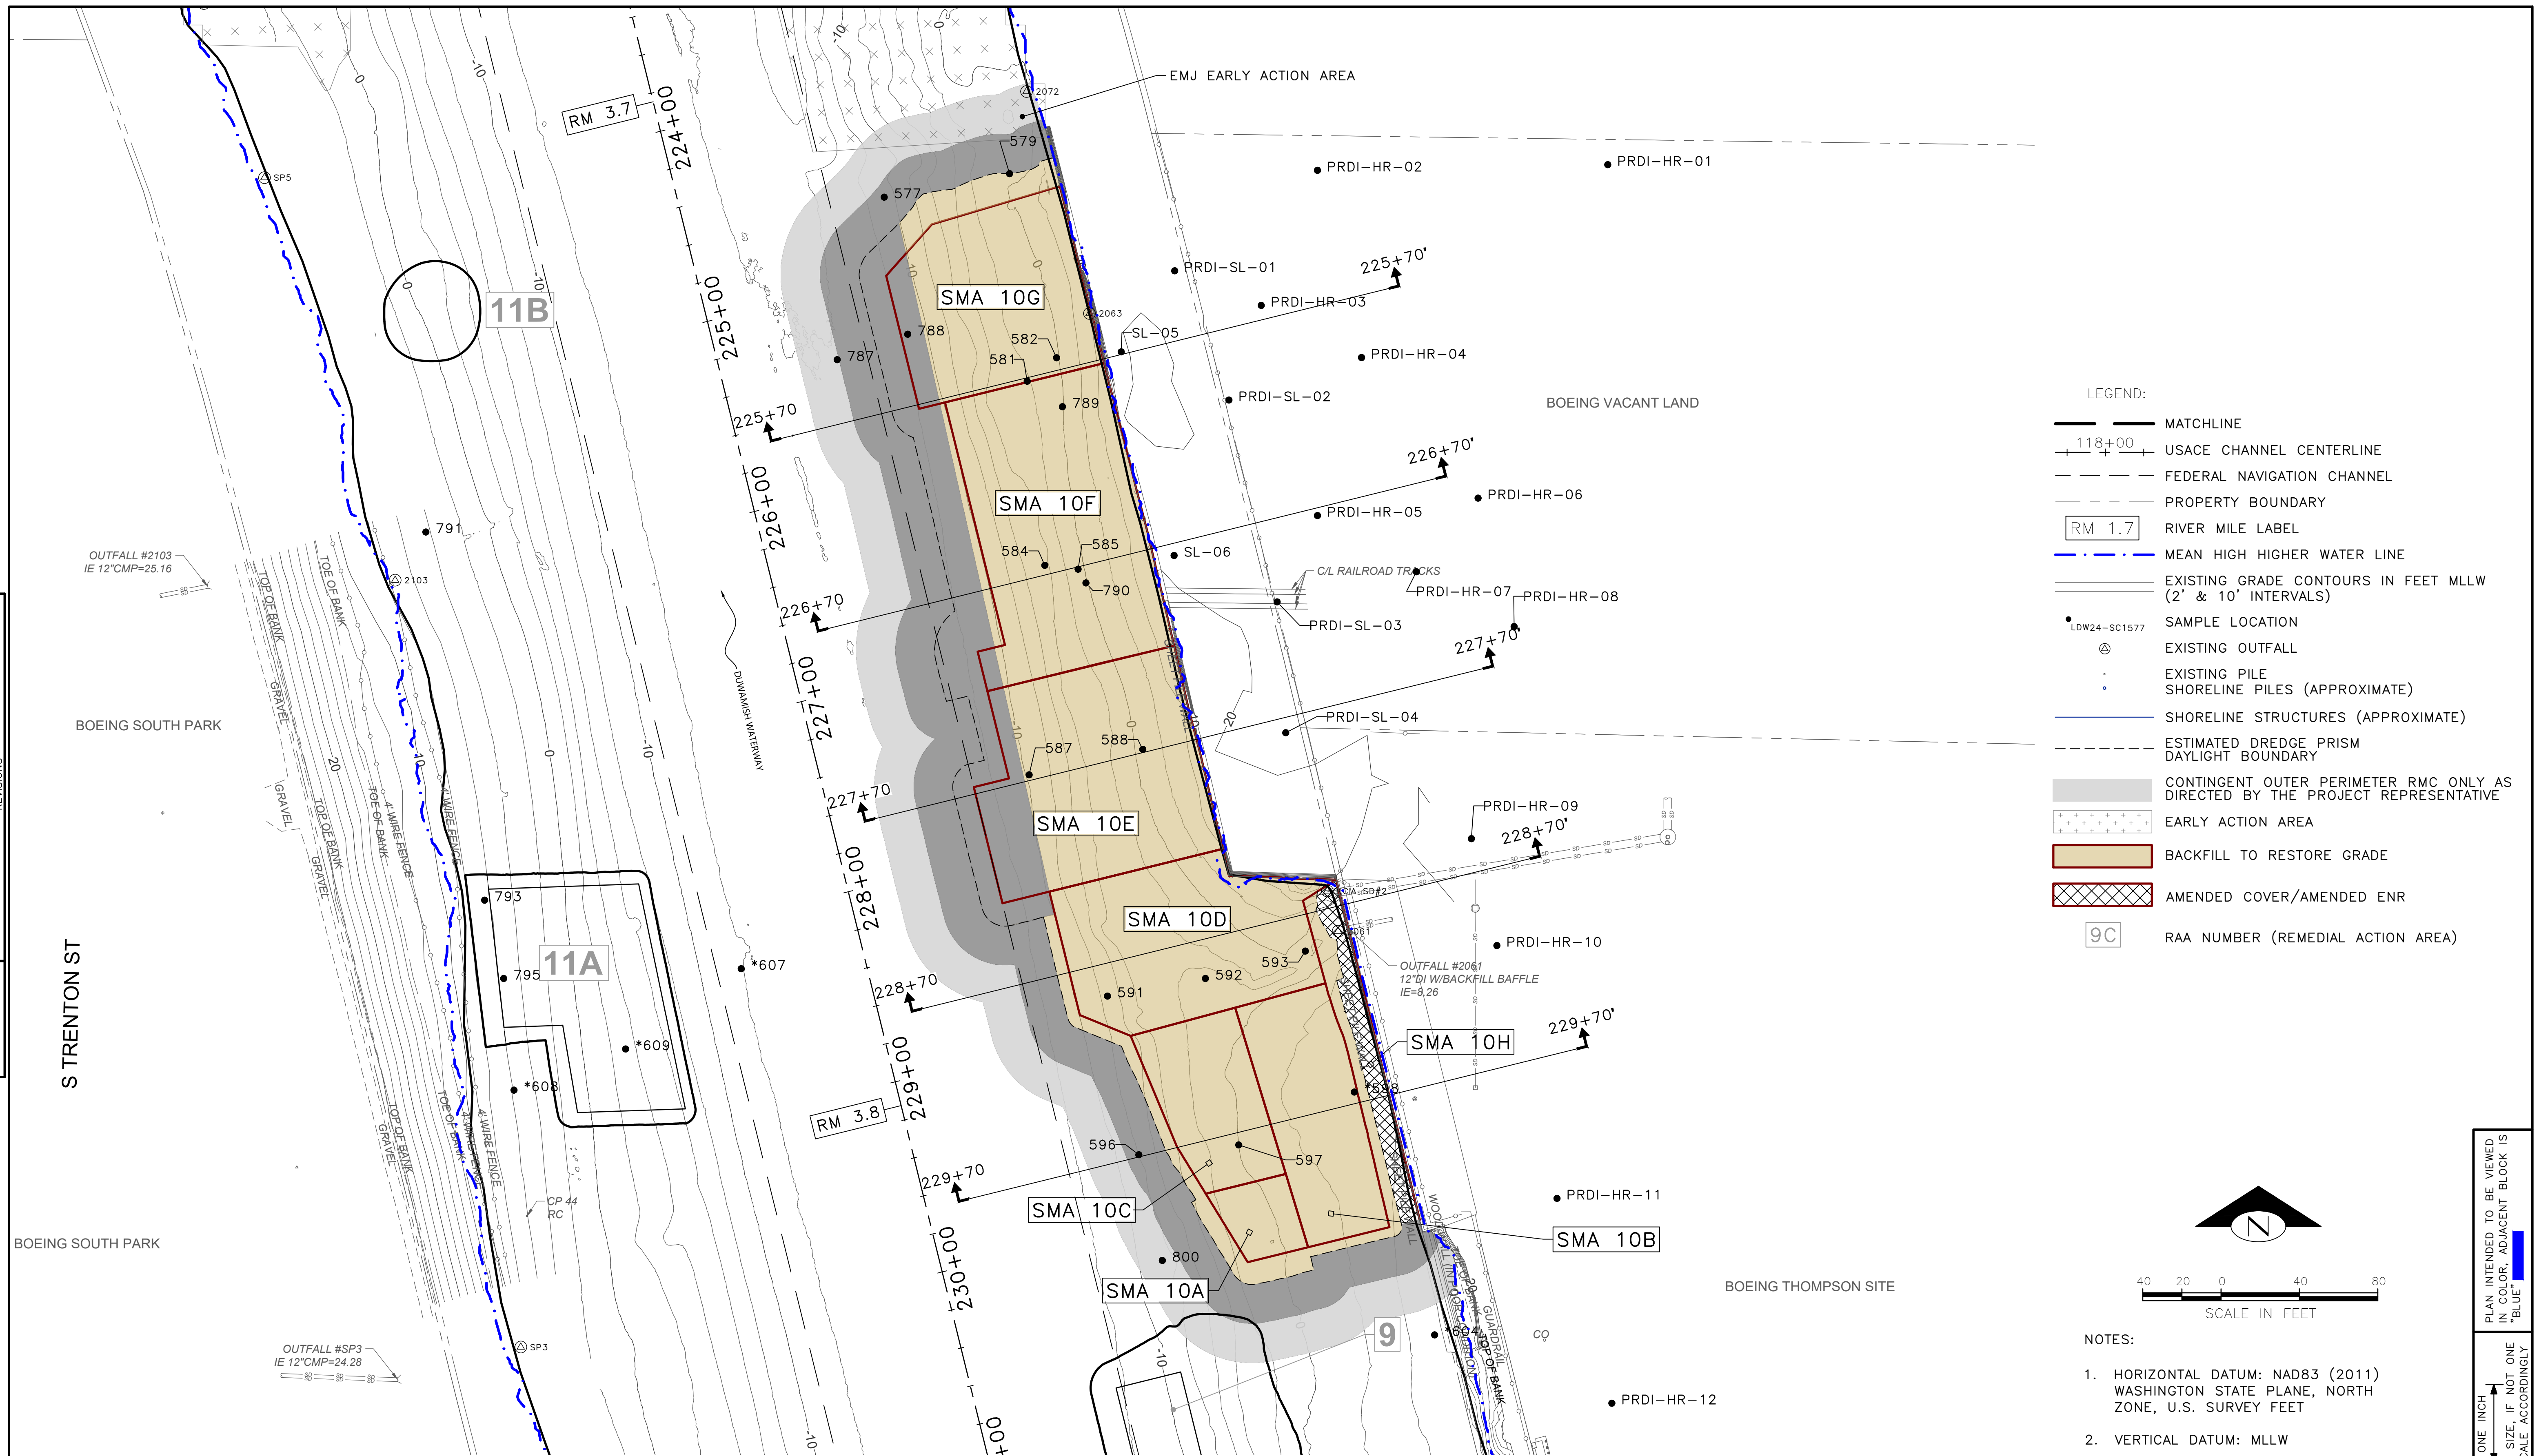

60% SUBMITTAL (NOT FOR CONSTRUCTION)

 Lower Duwamish Waterway Group <i>City of Seattle / King County / The Boeing Company</i> 	APPROVED FOR ADVERTISING FAS PURCHASING AND CONTRACTING DIRECTOR	INITIALS AND DATE DESIGNED HS CHECKED RD	INITIALS AND DATE REVIEWED: DES. CONST. SDOT PROJ. MGR.	 ORDINANCE NO. PW NO.	LOWER DUWAMISH WATERWAY MIDDLE REACH SEDIMENT CLEANUP	JOB PC CO
	SEATTLE, WASHINGTON 20	DRAWN JR/TG CHECKED KG	RECEIVED REVISED AS BUILT			VPI #
	BY: FAS PURCHASING AND CONTRACTING DIRECTOR	ALL WORK SHALL BE DONE IN ACCORDANCE WITH THE CITY OF SEATTLE STANDARD PLANS AND SPECIFICATIONS AND OTHER DOCUMENTS CALLED FOR IN SECTION 0-02.3 OF THE PROJECT MANUAL.				C-3XX
		SCALE: AS NOTED	SHEET X OF X			